

RJ551-A49

**PLAN UPDATED TO 3.25" TRIM**

### LEGEND

	=WIRE AND BRACE		=STANDARD FAN		=FLOOD LIGHT		=HOSE BIBB		=EXT GFCI		=EXT GFCI UNDER LIGHT		=BATH LIGHT/FAN COMBO		=VENTILATION FAN
	=STANDARD LIGHT		=RECESSED CAN LIGHT		=THERMOSTAT		=PHONE JACK		=TV JACK		=JUNCTION BOX		=FIRE EXTINGUISHER		

PRELIMINARY ELECTRICAL ONLY. SUBJECT TO CHANGE UPON ENGINEERING AND CODE REQUIREMENTS.

HOME CANNOT BE BUILT UNTIL THE CUSTOMER HAS SIGNED OFF ON ALL PAGES.  
FOLLOWING CUSTOMER SIGN OFF, PLANS AND SPECS WILL BE SENT TO 3RD PARTY FOR  
STAMPED APPROVAL. ANY CHANGES AFTER SIGNOFF WILL RESULT IN A MINIMUM \$500.00  
ENGINEERING FEE.


**Home Owner:** \_\_\_\_\_ **Date:** \_\_\_\_\_

Date: \_\_\_\_\_

**Retailer:** \_\_\_\_\_ **Date:** \_\_\_\_\_

RJ551-A49 3276 Approx. 2280 Sq. Ft.

Builder: <b>R-Anell Housing Group, LLC - Subsidiary of The Commodore Corp.</b>	Callout: 3276	Revisions		-	-	Scale: 1/8" = 1'-0"	Date: 10/4/17	Cust: STOCK	Model/Eng. No.: <b>RJ551-A49</b> Pg.: LIT
Title: Literature		Date	Number	-	-	Drawn By: RR	Reference: NONE	Dlr: SIGNATURE MODULARS	
		-	-	-	-			S/N: .	

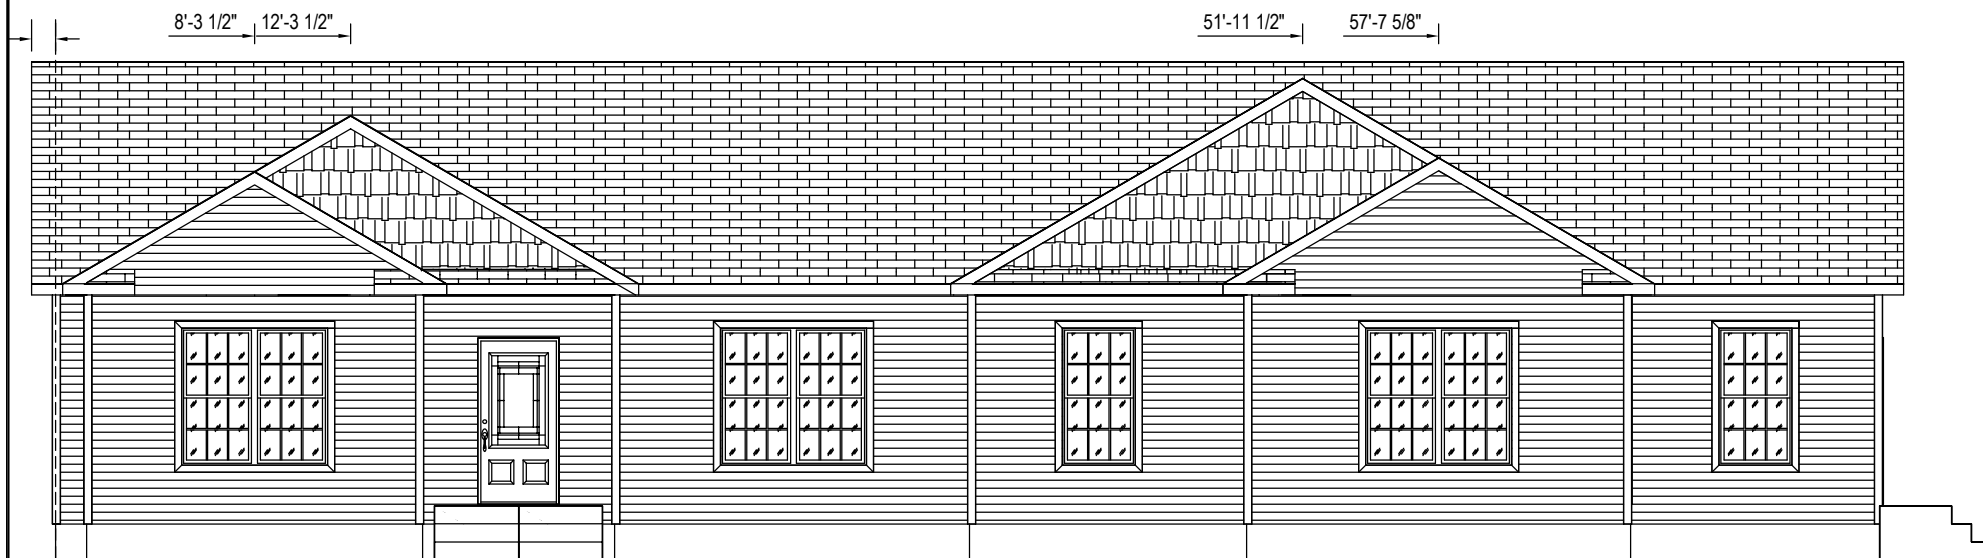

FRONT VIEW

1/8" = 1'-0"

HOME CANNOT BE BUILT UNTIL THE CUSTOMER HAS SIGNED OFF ON ALL PAGES.  
FOLLOWING CUSTOMER SIGN OFF, PLANS AND SPECS WILL BE SENT TO 3RD PARTY FOR  
STAMPED APPROVAL. ANY CHANGES AFTER SIGNOFF WILL RESULT IN A MINIMUM \$500.00  
ENGINEERING FEE.

Home Owner: \_\_\_\_\_ Date: \_\_\_\_\_

\_\_\_\_\_ Date: \_\_\_\_\_

Retailer: \_\_\_\_\_ Date: \_\_\_\_\_

NOTE: This is an artistic rendering. building materials may be optional  
or differ from what is shown.

Builder: **R-Anell Housing Group, LLC - Subsidiary of The Commodore Corp.**

Callout:  
3276

Revisions			
Date	Number		

Scale:  
N.T.S.  
Drawn By:  
RR


Date:  
10/4/17  
Reference:  
NONE

Cust: STOCK  
Dir: SIGNATURE MODULARS  
S/N: .

Model/Eng. No.:

**RJ551-A49**  
Pg.: EL-F

Title: **Front Elevation**

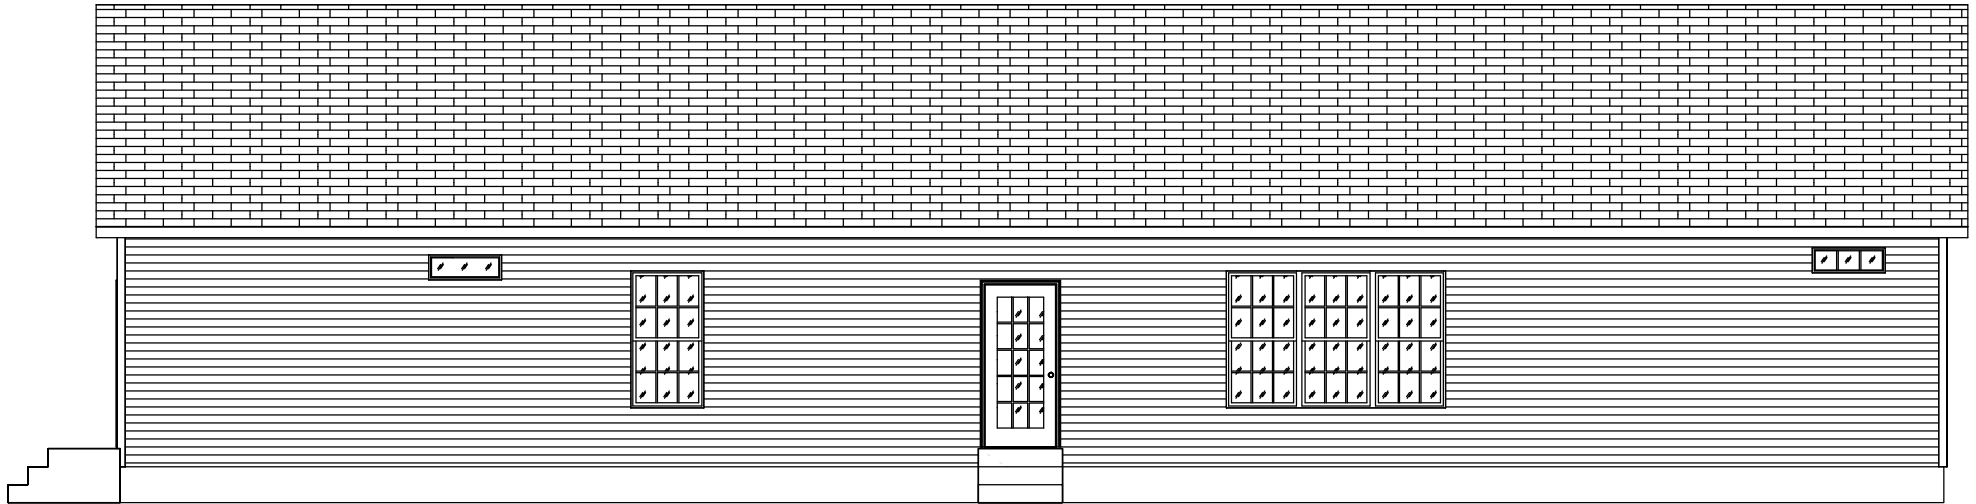

REAR VIEW

1/8" = 1'-0"

NOTE: This is an artistic rendering. building materials may be optional or differ from what is shown.

HOME CANNOT BE BUILT UNTIL THE CUSTOMER HAS SIGNED OFF ON ALL PAGES.  
FOLLOWING CUSTOMER SIGN OFF, PLANS AND SPECS WILL BE SENT TO 3RD PARTY FOR  
STAMPED APPROVAL. ANY CHANGES AFTER SIGNOFF WILL RESULT IN A MINIMUM \$500.00  
ENGINEERING FEE.

Home Owner: \_\_\_\_\_ Date: \_\_\_\_\_

\_\_\_\_\_ Date: \_\_\_\_\_

Retailer: \_\_\_\_\_ Date: \_\_\_\_\_

Builder: **R-Anell Housing Group, LLC - Subsidiary of The Commodore Corp.**

Callout:  
3276

Revisions			
Date	Number		


Scale:  
N.T.S.  
Drawn By:  
RR

Date:  
10/4/17  
Reference:  
NONE

Cust: STOCK  
Dir: SIGNATURE MODULARS  
S/N: .

Model/Eng. No.:  
**RJ551-A49**  
Pg.: EL-B

Title: **Back Elevation**

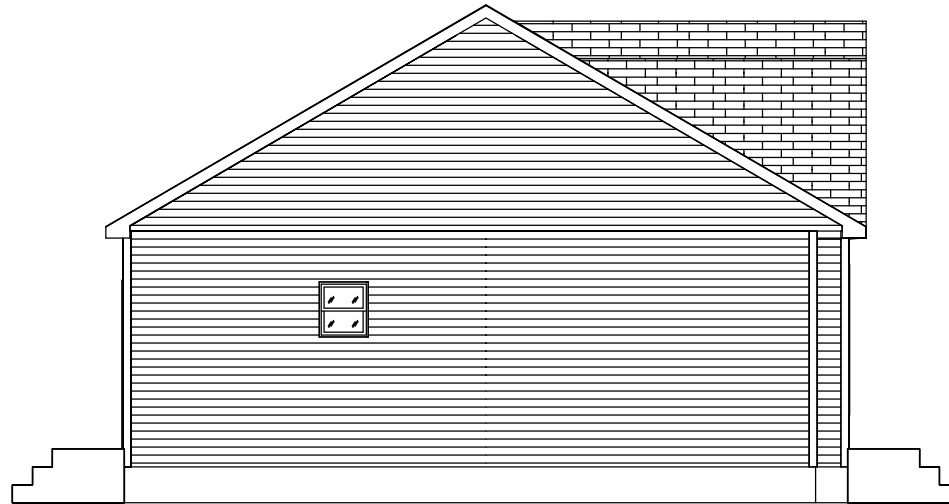

LEFT VIEW  
1/8" = 1'-0"

HOME CANNOT BE BUILT UNTIL THE CUSTOMER HAS SIGNED OFF ON ALL PAGES.  
FOLLOWING CUSTOMER SIGN OFF, PLANS AND SPECS WILL BE SENT TO 3RD PARTY FOR  
STAMPED APPROVAL. ANY CHANGES AFTER SIGNOFF WILL RESULT IN A MINIMUM \$500.00  
ENGINEERING FEE.

Home Owner: \_\_\_\_\_ Date: \_\_\_\_\_

\_\_\_\_\_ Date: \_\_\_\_\_

Retailer: \_\_\_\_\_ Date: \_\_\_\_\_

NOTE: This is an artistic rendering. building materials may be optional  
or differ from what is shown.

Builder: <b>R-Anell Housing Group, LLC - Subsidiary of The Commodore Corp.</b>	Callout: 3276	Revisions		-	-	Scale: N.T.S.	Date: 10/4/17	Cust: STOCK	Model/Eng. No.: <b>RJ551-A49</b>
		Date	Number	-	-			Dir: SIGNATURE MODULARS	
		-	-	-	-			S/N: .	
Title: <b>Left Elevation</b>		-	-	-	-	Drawn By: RR	Reference: NONE	Pg.: EL-L	



RIGHT VIEW  
1/8" = 1'-0"

HOME CANNOT BE BUILT UNTIL THE CUSTOMER HAS SIGNED OFF ON ALL PAGES.  
FOLLOWING CUSTOMER SIGN OFF, PLANS AND SPECS WILL BE SENT TO 3RD PARTY FOR  
STAMPED APPROVAL. ANY CHANGES AFTER SIGNOFF WILL RESULT IN A MINIMUM \$500.00  
ENGINEERING FEE.

Home Owner: \_\_\_\_\_ Date: \_\_\_\_\_

\_\_\_\_\_ Date: \_\_\_\_\_

Retailer: \_\_\_\_\_ Date: \_\_\_\_\_

NOTE: This is an artistic rendering. building materials may be optional  
or differ from what is shown.

Builder: <b>R-Anell Housing Group, LLC - Subsidiary of The Commodore Corp.</b>	Callout: 3276	Revisions		.	.	Scale: N.T.S.	Date: 10/4/17	Cust: STOCK	Model/Eng. No.: <b>RJ551-A49</b>
		Date	Number	.	.			Dir: SIGNATURE MODULARS	
Title: <b>Right Elevation</b>		.	.	.	.	Drawn By: RR	Reference: NONE	S/N: .	Pg.: EL-R
		.	.	.	.				